


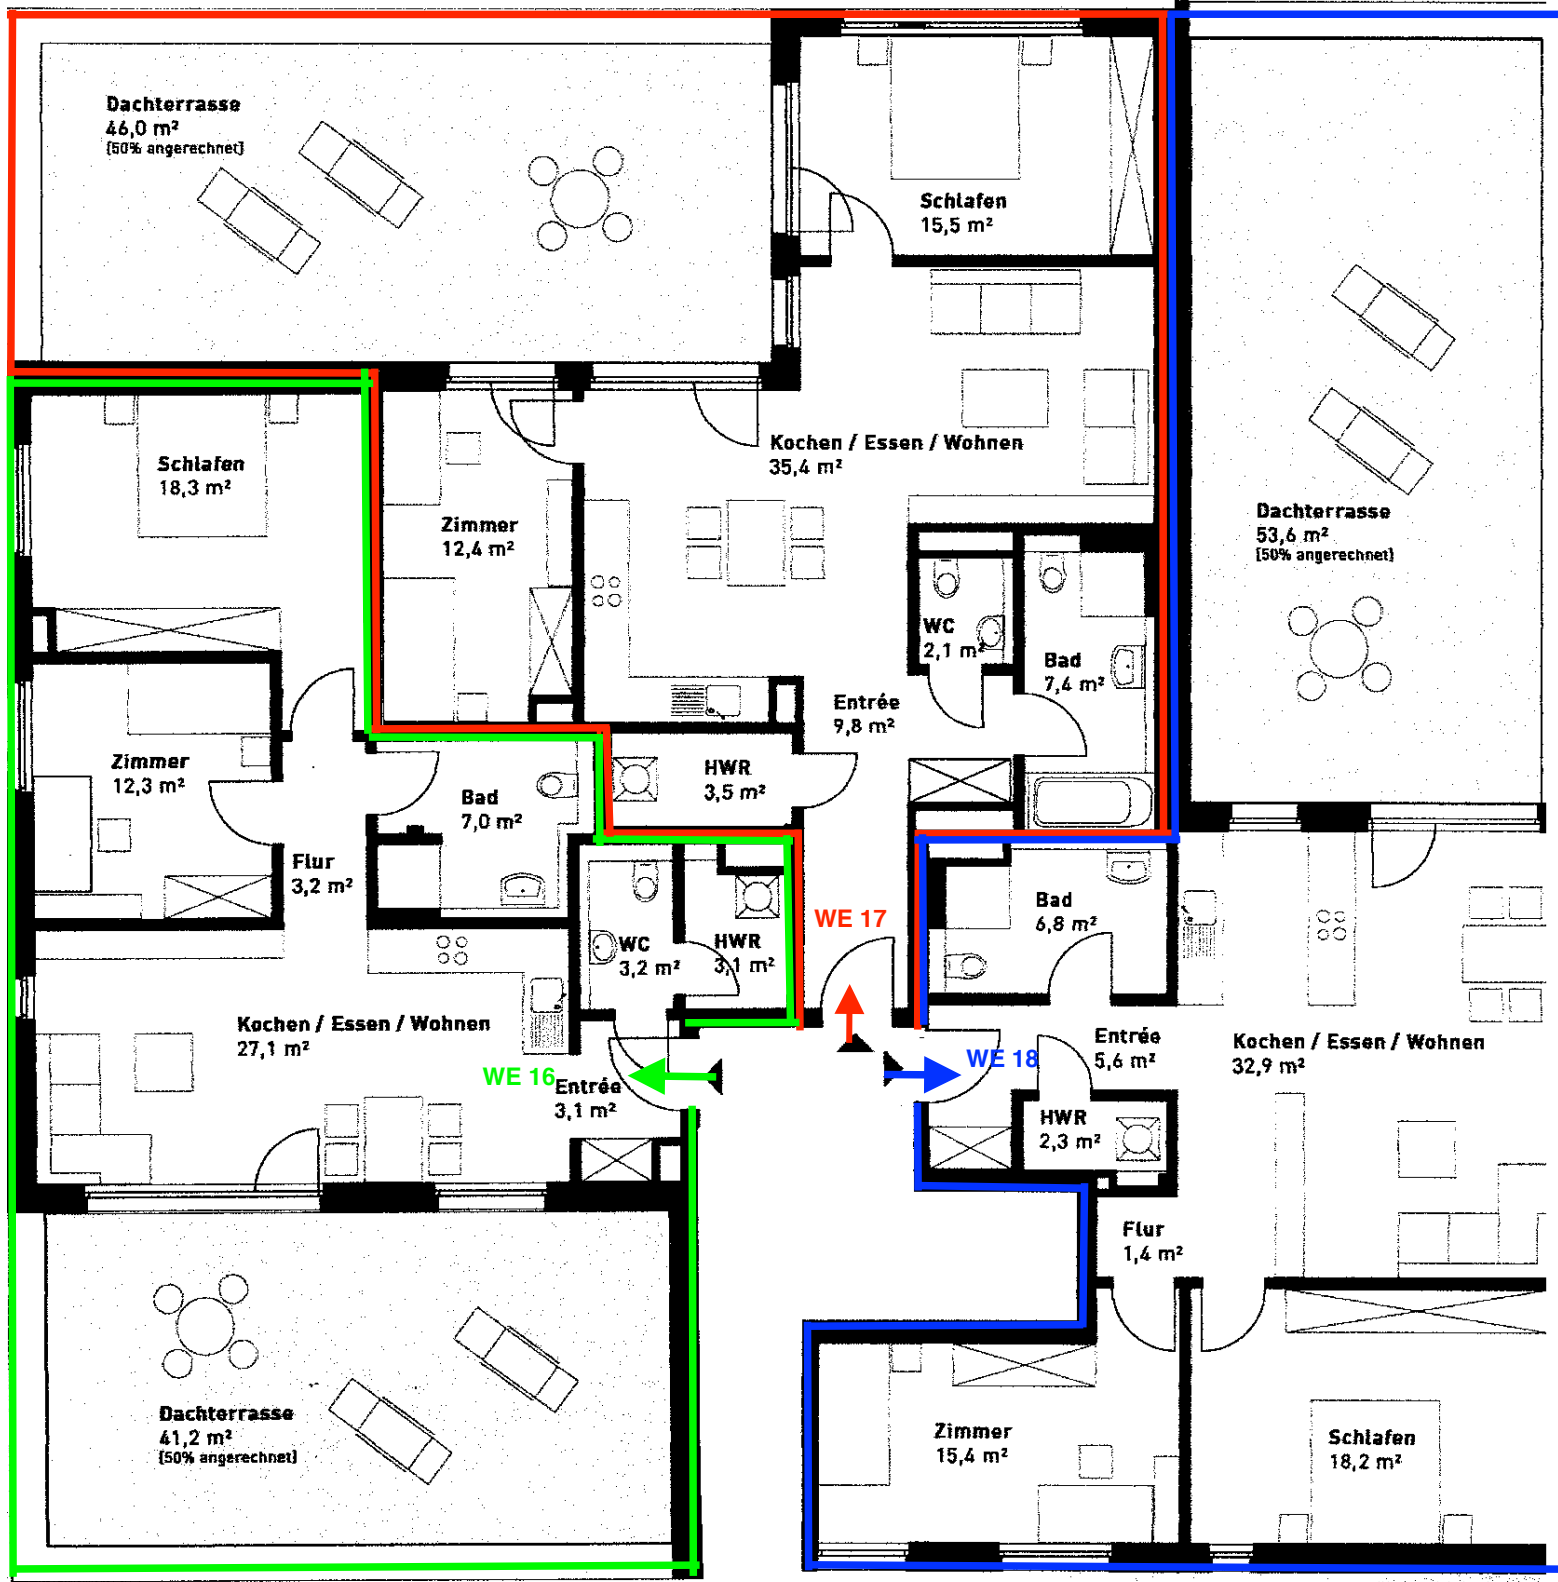

M 1:100

M 1:100

Grundriss des Hauses 18.08.2017